


North Vancouver Fish Ladder

Contractor: Merletti Construction Ltd. [North Vancouver, BC]
 Project Name: Fish Box Project Description: Silver Dale Place Culverts



Fishbox Front

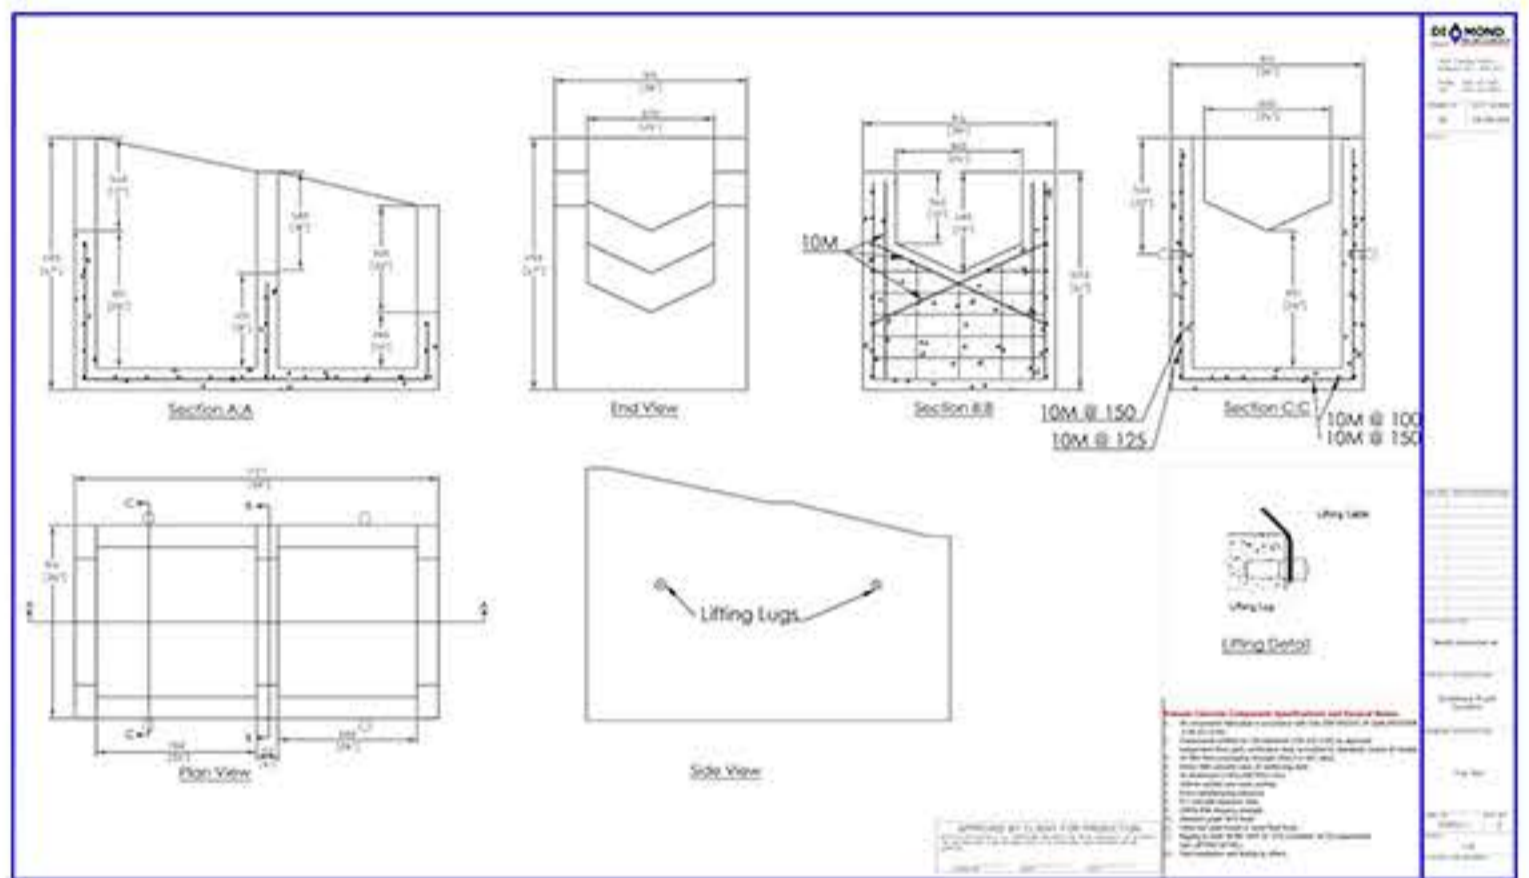

[Click to Enlarge](#)



Reinforcement



Concrete Form Jacket Pour



Pouring



Removal of Precast Pouring Support

COMPLETE CAPABILITIES

PREDL systems
 THE HANDLE LINER EXPERTS

COMPLETE CAPABILITIES

DIAMOND + **CSA** = **MMCD PLATINUM**

WEBSITE

diamondprecast.com

OPT-IN

Weekly Newsletters