



PLAN

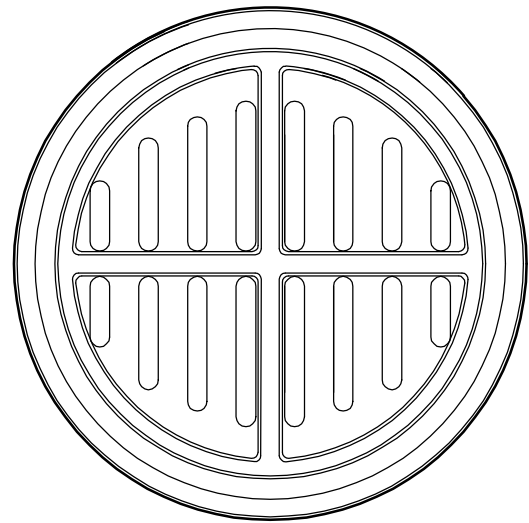

UNDERSIDE

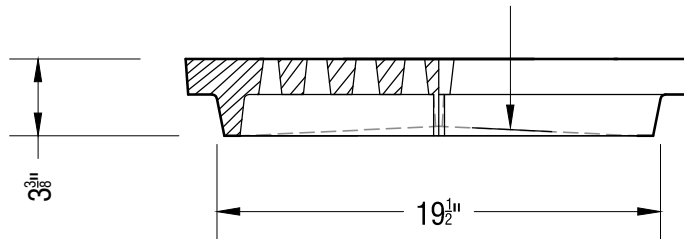


SECTION

SCALE: NOT TO SCALE

D18 - 22-1/4" Cast Iron Grate for D18-Frame

COATING
 BITUMINOUS TAR COATED
 (UNCOATED ON REQUEST)

ESTIMATED WEIGHT - 106 LBS

NOTES :	 DIAMOND PRECAST CONCRETE 7520 Conrad Street Burnaby, B.C. V5A 2H7 Phone : 604 415-9944 Fax : 604 415-9954	DRAWN BY :	DATE :	PRODUCT:	CATALOG NUMBER:	
		T.H	SEPT. 12/14			CASTING
MATERIAL SPECIFICATION	ASTM A 48	APPROVED :	LOAD RATING	DESCRIPTION:	DWG. NO.	
		R.N	H20		D18 - CAST IRON GRATE STORM DRAIN	SHEET NO.
		REVISION :	REV. NO.			1
		SCALE :				
		N.T.S.				