

DIAMOND
WATERWORKS

7520 Conrad Street
Burnaby, BC V5A 2H7

Phone : 604 415 5181
Fax : 604 415 5185

DRAWN BY: P.S DATE: 04/2007

APPROVED:

REVISION:

SCALE: NOT TO SCALE

LOAD RATING
H-20

MATERIAL SPECIFICATION
ASTM A 48

COATING
BITUMINOUS TAR COATED
(UNCOATED ON REQUEST)

ESTIMATED WEIGHT -
LBS.

PART / DWG NUMBER

D24A-Frame

CATALOG NUMBER

D24A:-Adjustable Frame used with D23-Grates



7520 Conrad Street
Burnaby, BC V5A 2H7

Phone : 604 415 5181
Fax : 604 415 5185

DRAWN BY: P.S DATE: 04/2007

APPROVED:

REVISION:

SCALE: NOT TO SCALE

LOAD RATING

H-20

MATERIAL SPECIFICATION

ASTM A 48

COATING


BITUMINOUS TAR COATED
(UNCOATED ON REQUEST)

ESTIMATED WEIGHT -
119 LBS.


PART / DWG NUMBER

D23-Grate

CATALOG NUMBER

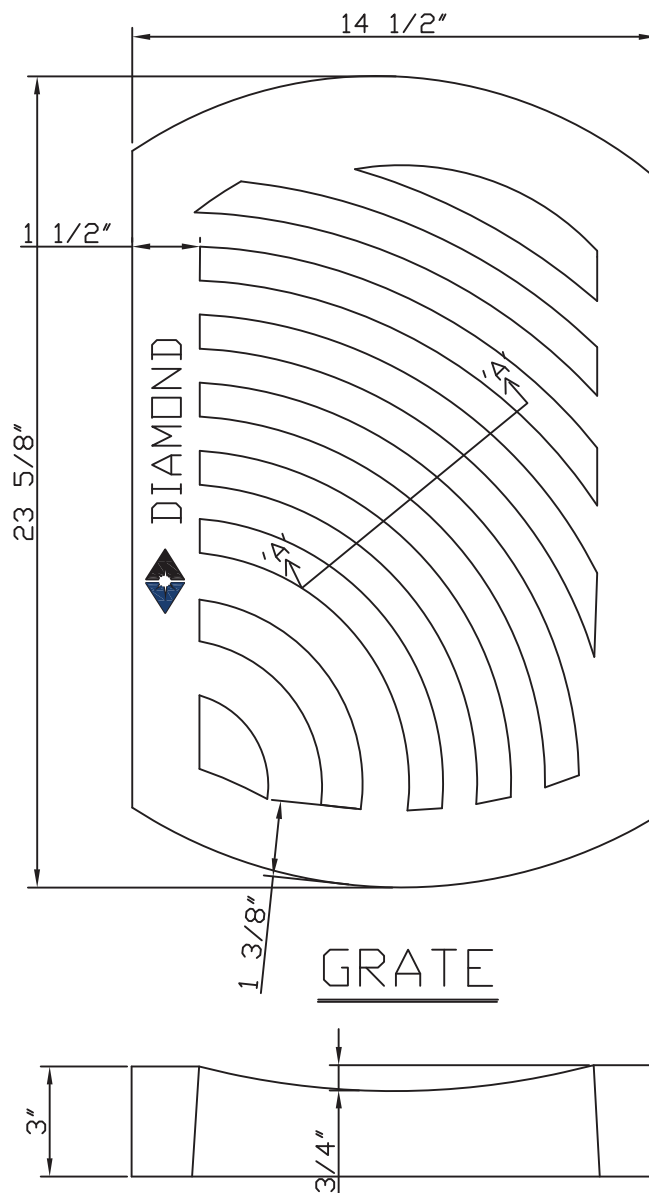

← LEFT CONFIGURATION

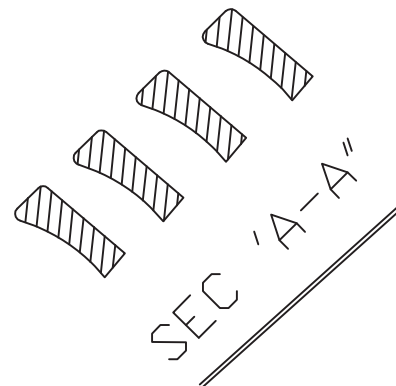

* Also available in RIGHT

D23:- Grate for D24D, D24F Frame