

**SECTION B - B**  
D5686 COVER  
N.T.S.


**SECTION A - A**  
D5686 COVER  
N.T.S.

**SECTION B - B**  
D5686 COVER  
N.T.S.

**BOTTOM VIEW**  
D5686 COVER  
N.T.S.

**SECTION B - B**  
D5686 COVER  
N.T.S.

**BOTTOM VIEW**  
D5686 COVER  
N.T.S.

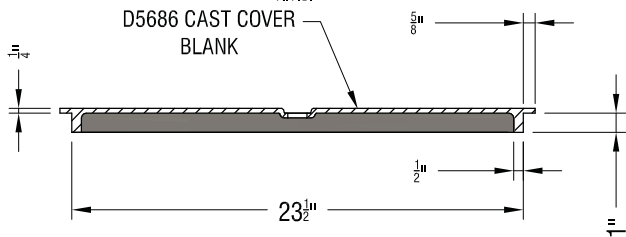

**SECTION A - A**  
D5686 COVER  
N.T.S.

ESTIMATED WEIGHT - 118 LBS.

NOTES:  
BITUMINOUS TAR COATED  
(UNCOATED ON REQUEST)

**DIAMOND**  
PRECAST CONCRETE  
7520 Conrad Street Burnaby, B.C. V5A 2H7  
Phone: 604 415-5181 Fax: 604 415-5185

DRAWN BY: R.H.  
DATE: NOV. 07/13  
APPROVED: LOAD RATING N/A

PRODUCT: CASTINGS  
DESCRIPTION: D5686-COVER-BLANK (NO MARKING)

DIAMOND ITEM NUMBER: D5686-COVER  
DWG. NO.

MATERIAL SPECIFICATION  
ASTM A 48

REV. DATE: REV. NO.  
SCALE: N.T.S.

D5686-COVER-BLANK (NO MARKING)

SHEET NO. 1 OF 1