

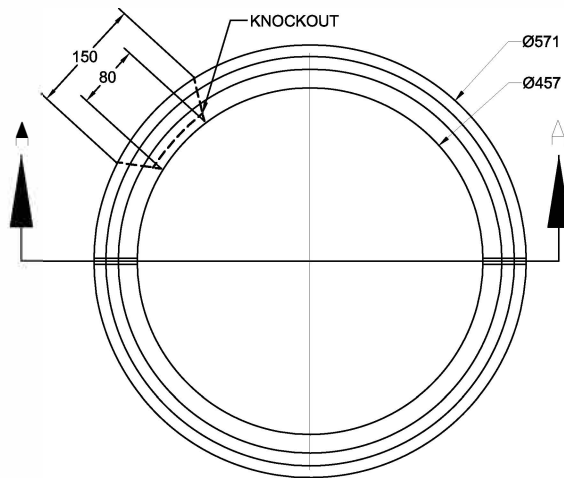


1824S


PLAN VIEW
SCALE 1:10

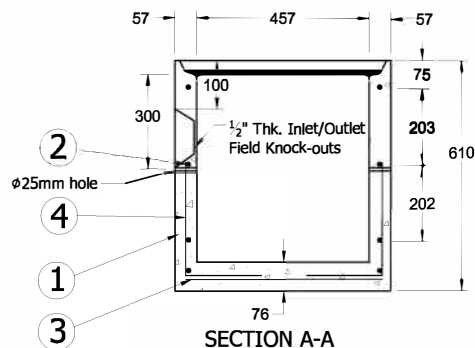


SECTION A-A
SCALE 1:20

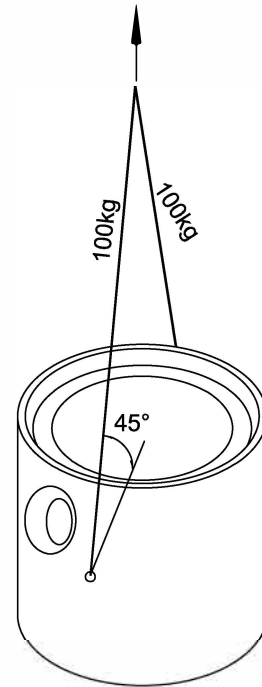

3D VIEW

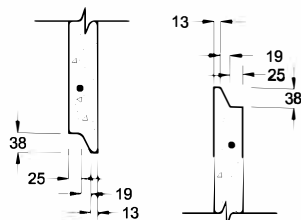

TONGUE & GROOVE DETAIL
SCALE 1 : 15

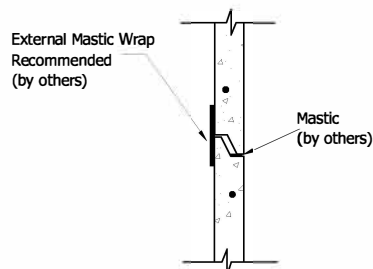

SUGGESTED JOINT DETAIL
SCALE 1 : 15

Specification and General Notes:

1. Manhole design/manufacture to ASTM C478M & CSA A257.3 Specification.
2. Concrete testing to ASTM C497/CSA 23.1 & 2-09.
3. Min. concrete compressive strength 30 MPa with Max. W/C ratio of 0.5
4. Gasket to ASTM C-443 specification (by others).
5. Concrete cover to be Min.25mm.
6. All dimensions to be millimeter.
7. Welded wire mesh overlap to be 300mm.
8. Manhole design and construction to MMCD manhole specification section 02725.
9. Manufacturing tolerance to be +/- 5mm.
10. Concrete Exposure Class to be A-3
11. Min. Stripping Strength to be 15MPa
12. All Form Finish to be Standard Grade
13. All Unformed Finish to be Steel Trowelled Finish or Wood Float Finish
14. Lifting cable and accessories to meet the strength requirement in lifting detail



Description:

457 ID x 610 H Sump/Catch Basin GT

18"ID x 24"H Catch Basin #355

Project:

Estimated Weight 355 lbs

Drawn :

A.M

Approved :

Rev. No.

Date :

25/10/2014

Load Rating:

N/A

Scale :

As Shown

Catalog No.

1824S

Dwg. No.

18-04

Sheet No.

1 OF 1