




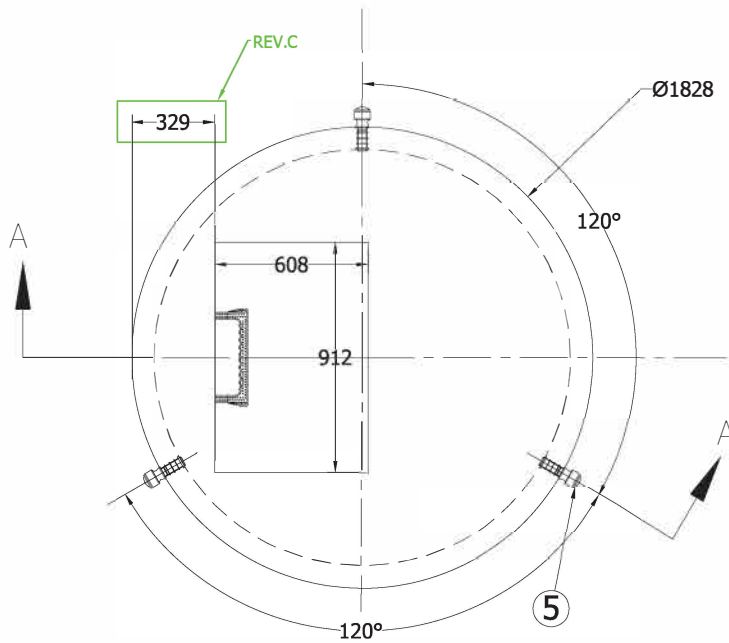


PLAN VIEW  
SCALE 1:20

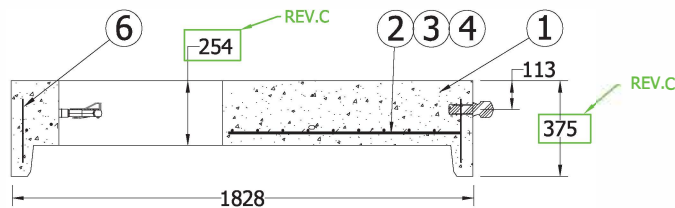


SECTION A-A  
SCALE 1:20

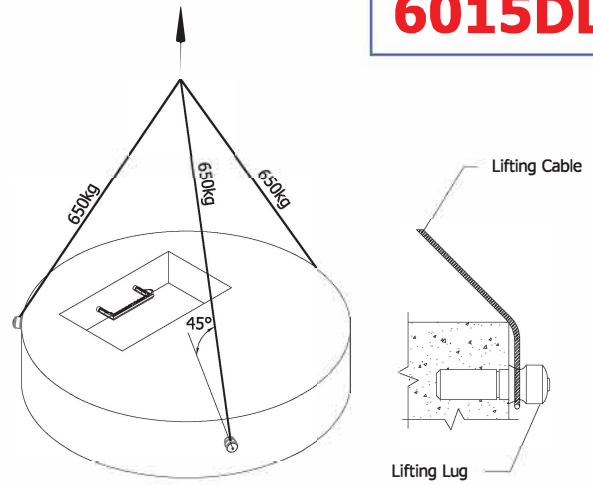


Lifting Detail

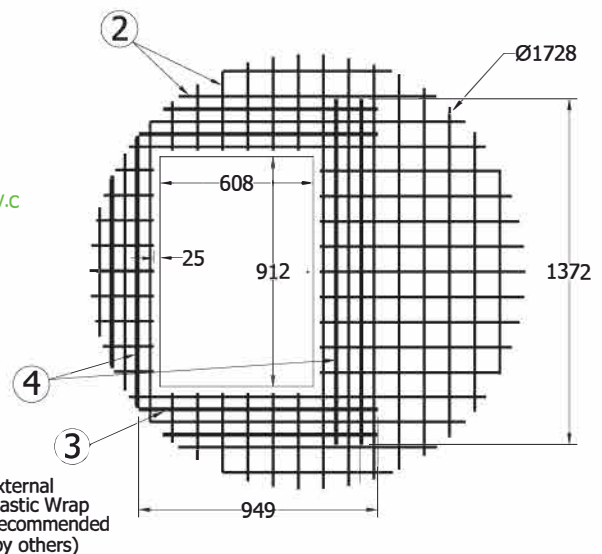

BOTTOM REINFORCEMENT PLAN VIEW  
SCALE 1:30

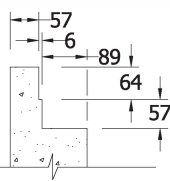

TONGUE & GROOVE DETAIL  
SCALE 1:15

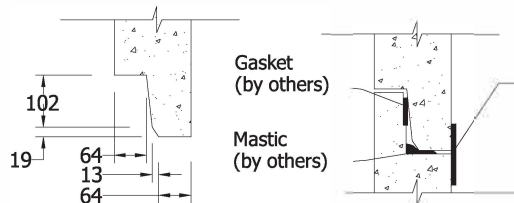

SUGGESTED JOINT DETAIL  
SCALE 1:15

## Specification and General Notes:

1. Manhole design/manufacture to ASTM C478M Specification.
2. Concrete testing to current version of ASTM C497/CSA 23.18.2.
3. Min. concrete compressive strength 30 MPa with Max. W/C ratio of 0.5
4. Gasket to ASTM C-443 specification (by others).
5. Concrete cover to be Min.25mm.
6. All dimensions to be millimeter.
7. Welded wire mesh overlap to be 300mm.
8. Manhole design and construction to MMCD manhole specification section 02725.
9. Manufacturing tolerance to be +/- 5mm.
10. Concrete Exposure Class to be A-3
11. Min. Stripping Strength to be 15MPa
12. All Form Finish to be Standard Grade
13. All Unformed Finish to be Steel Trowelled Finish or Wood Float Finish
14. Lifting cable and accessories to meet the strength requirement in lifting detail
15. Hoisting and Rigging system to meet WORK SAFE BC OHS Regulation Guideline Part 14/15



Description:

**1524 Donut Lid Hatch Opening**

60 Donut Lid Hatch Opening 2820#

Project:

Estimated Weight 2820 lbs

Drawn :

D.L

Date :

27/02/2017

Catalog No.

**6015DLH**

Approved :

V.W.

Load Rating:

H20 RATED

Dwg. No.

**60-15**

Rev. No.

C

Scale :

As Shown

Sheet No.

1 OF 1

This drawing is the property of the Diamond Precast Concrete. All information contained herein is confidential and may not be used in whole or in part without written permission from the owner