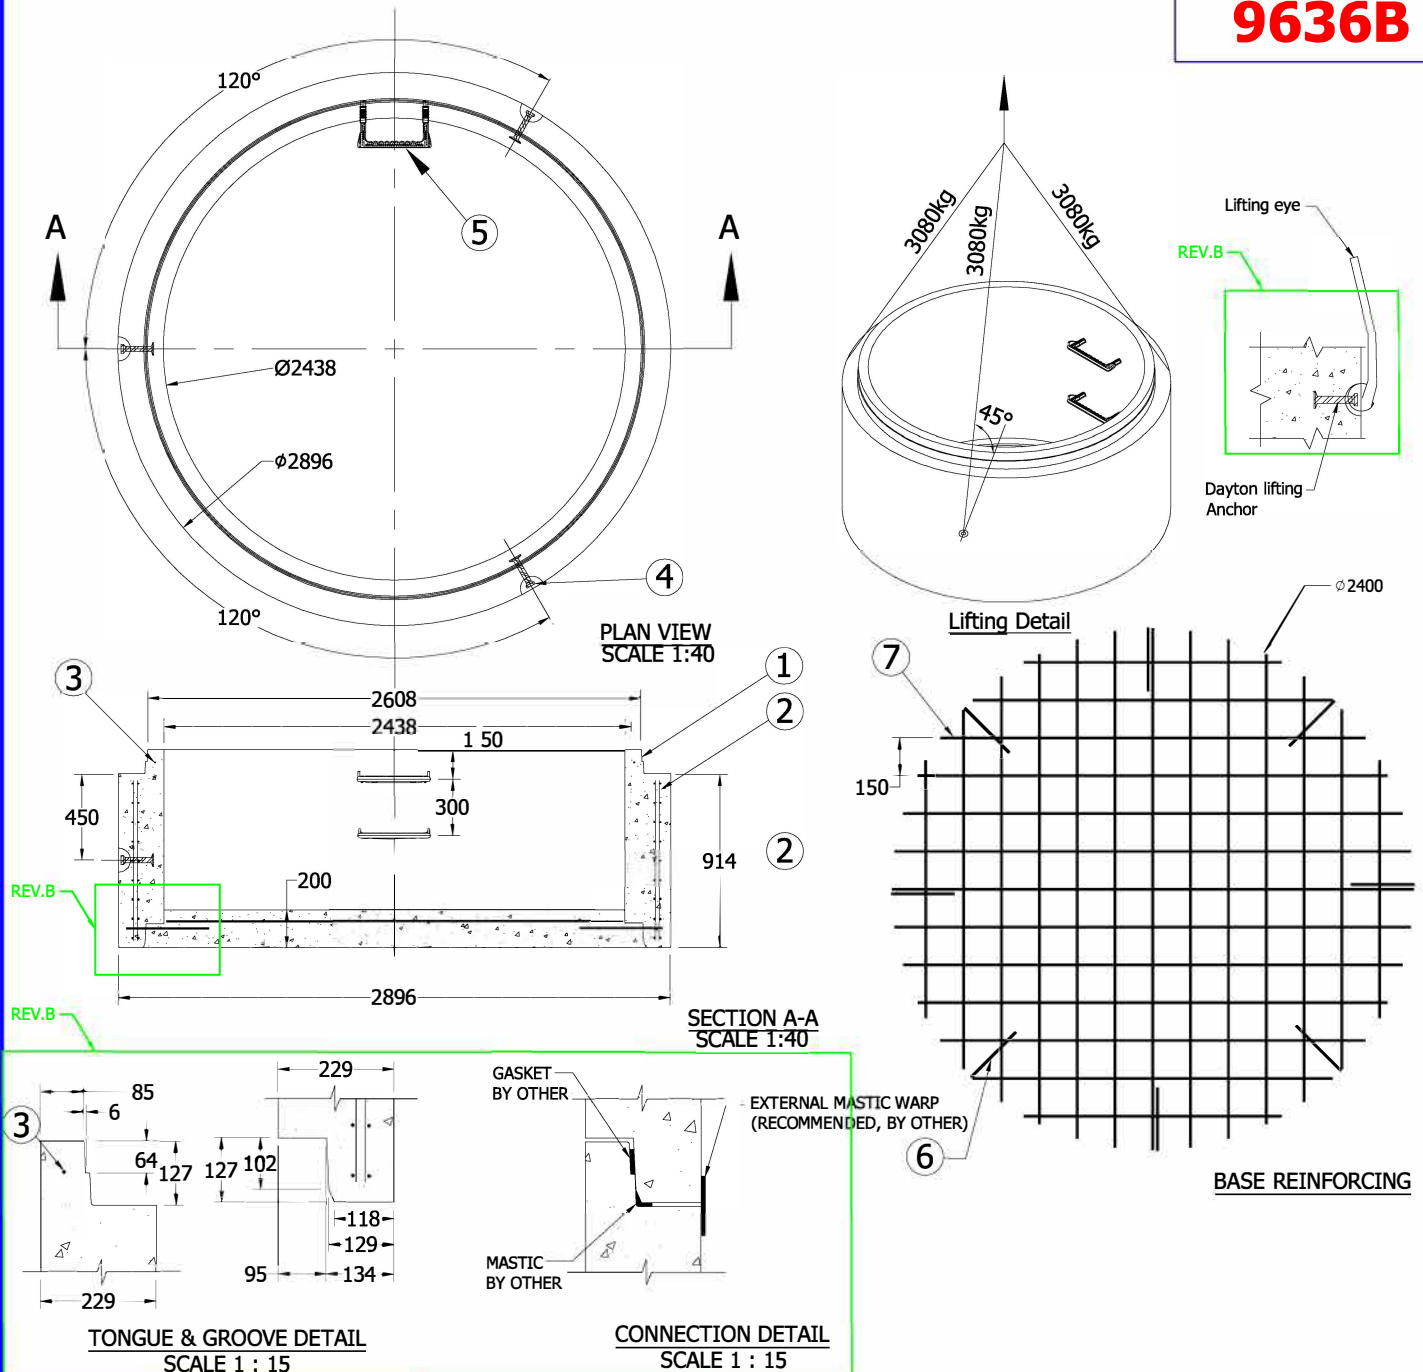


9636B

Description:

2438ID x 914H Manhole Base

96"ID x 36"H Manhole Base 14392 #

Project:

Estimated Weight 14392lbs

Drawn :

D.L.

Date :

19/01/2018

Catalog No.

9636B

Approved :

V.W.

Load Rating:

N/A

Dwg. No.

96-06Rev. No.
BScale :
As Shown

Sheet No.

1 OF 1

7520 Conrad Street Burnaby, B.C. V5A 2H7 Phone : 604-415-5181 Fax : 604-415-5185
www.diamondprecast.com

This drawing is the property of the Diamond Precast Concrete. All information contained herein is confidential and may not be used in whole or in part without written permission from the owner